


WINDOW SCHEDULE
Ref to elevations for opening light and door position

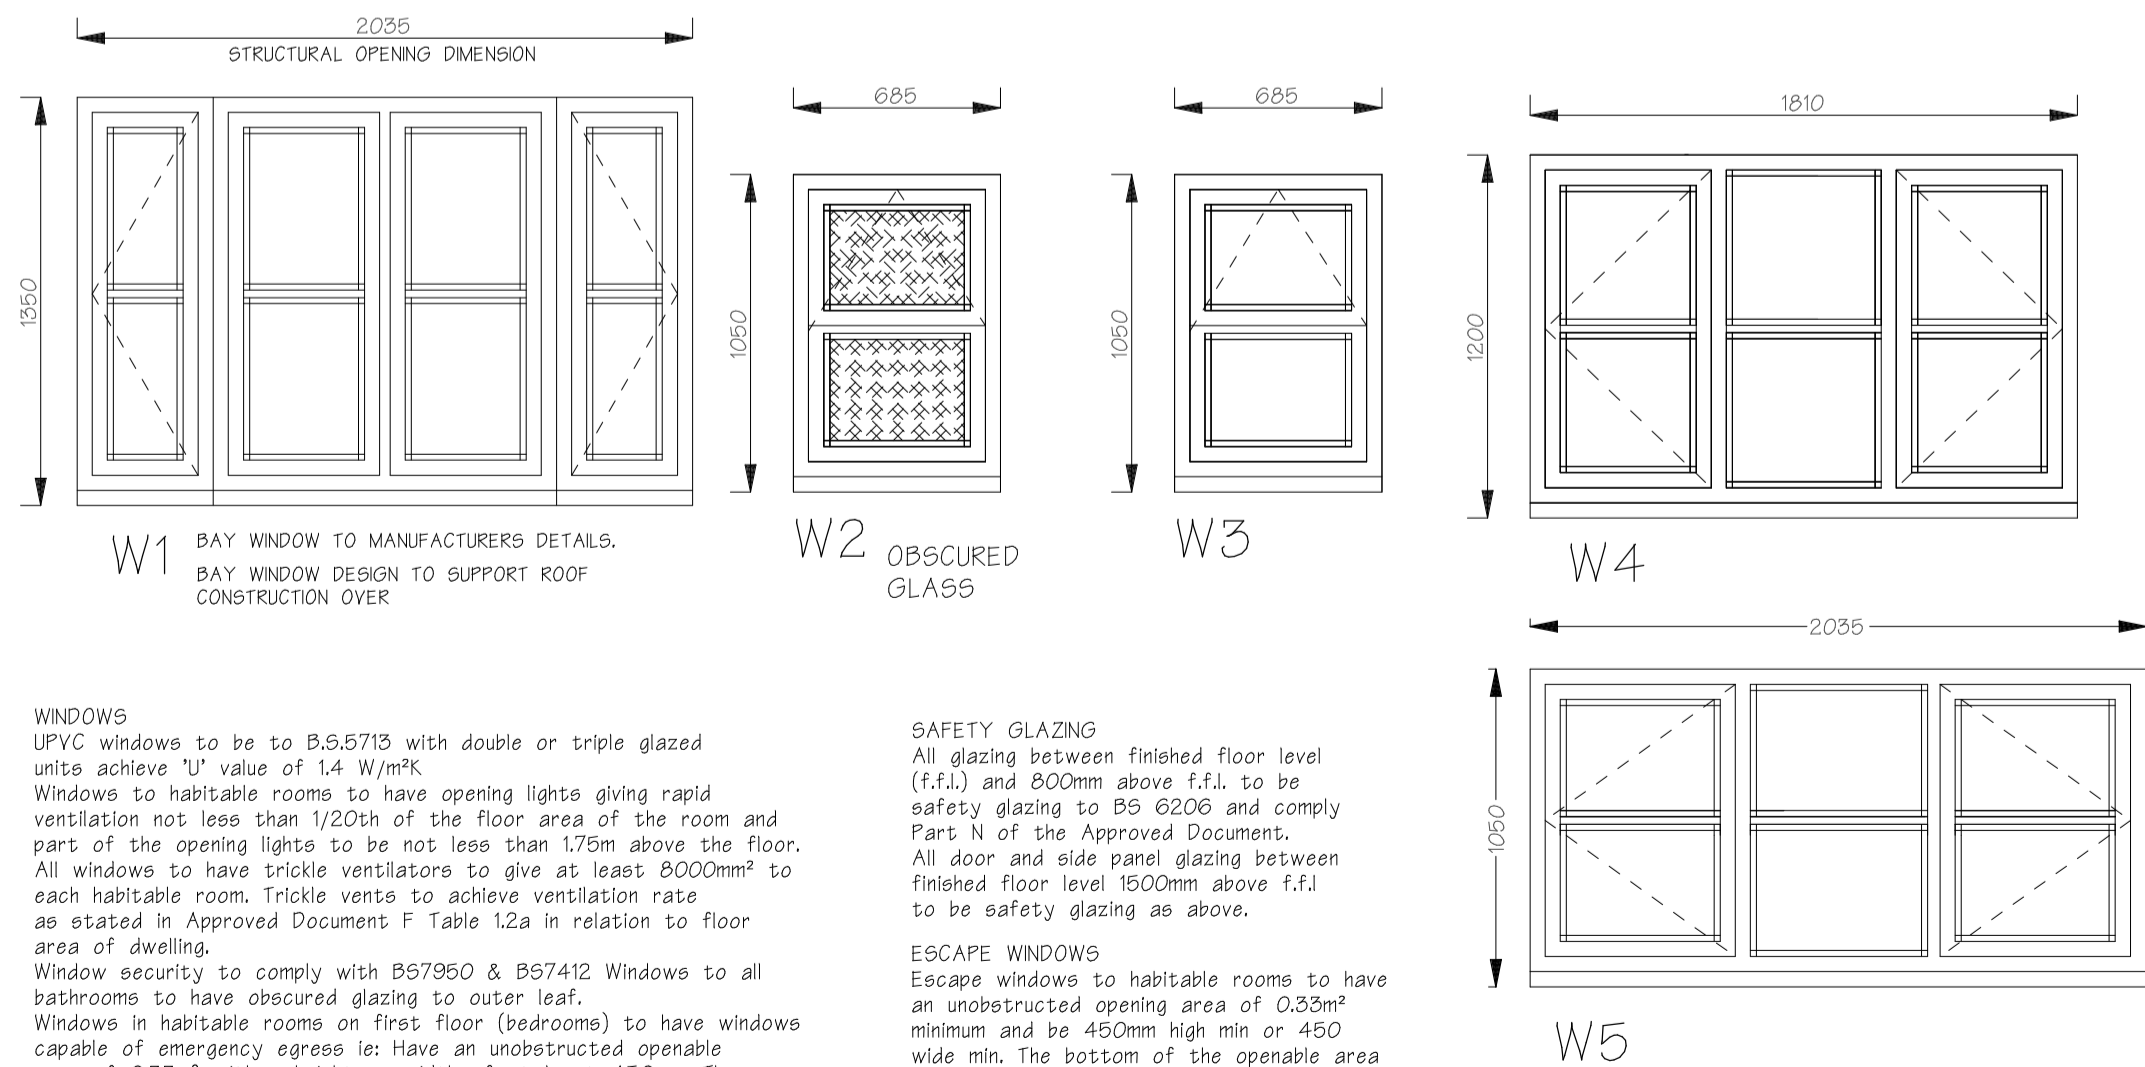


WINDOWS
UPVC windows to be to B.5.5713 with double or triple glazed units achieve U-value of 1.4 W/m²K.
Windows to habitable rooms to have opening lights giving rapid ventilation not less than 1/20th of the floor area of the room and part of the opening lights to be not less than 1.75m above the floor.
All windows to have trickle ventilators to give at least 8000mm² to each habitable room. Trickle vents to achieve ventilation rate as stated in Approved Document F Table 1.2a in relation to floor area of dwelling.
Window security to comply with BS7950 & BS7412. Windows to all windows to habitable rooms to have obscured glazing to outer leaf.
Windows in habitable rooms on first floor (bedrooms) to have windows capable of emergency egress i.e. have an unobstructed opening area of 0.25m² with a height or width of at least 450mm. The bottom of the operable area not to be more than 1100mm from finished floor level.

SAFETY GLAZING
All glazing between finished floor level (f.f.l.) and 800mm above f.f.l. to be safety glazing to BS 6206 and comply Part N of the Approved Documents.
All door and side panel glazing between finished floor level 1500mm above f.f.l. to be safety glazing as above.


ESCAPE WINDOWS
Escape windows to habitable rooms to have an unobstructed opening area of 0.33m² minimum and be 450mm high min or 450 wide min. The bottom of the operable area should not be more than 1100mm from finished floor level.

- * INDICATES TOUGHENED GLASS WHERE NEEDED
- INDICATES OPENING LIGHT
- INDICATES OBSCURED GLASS

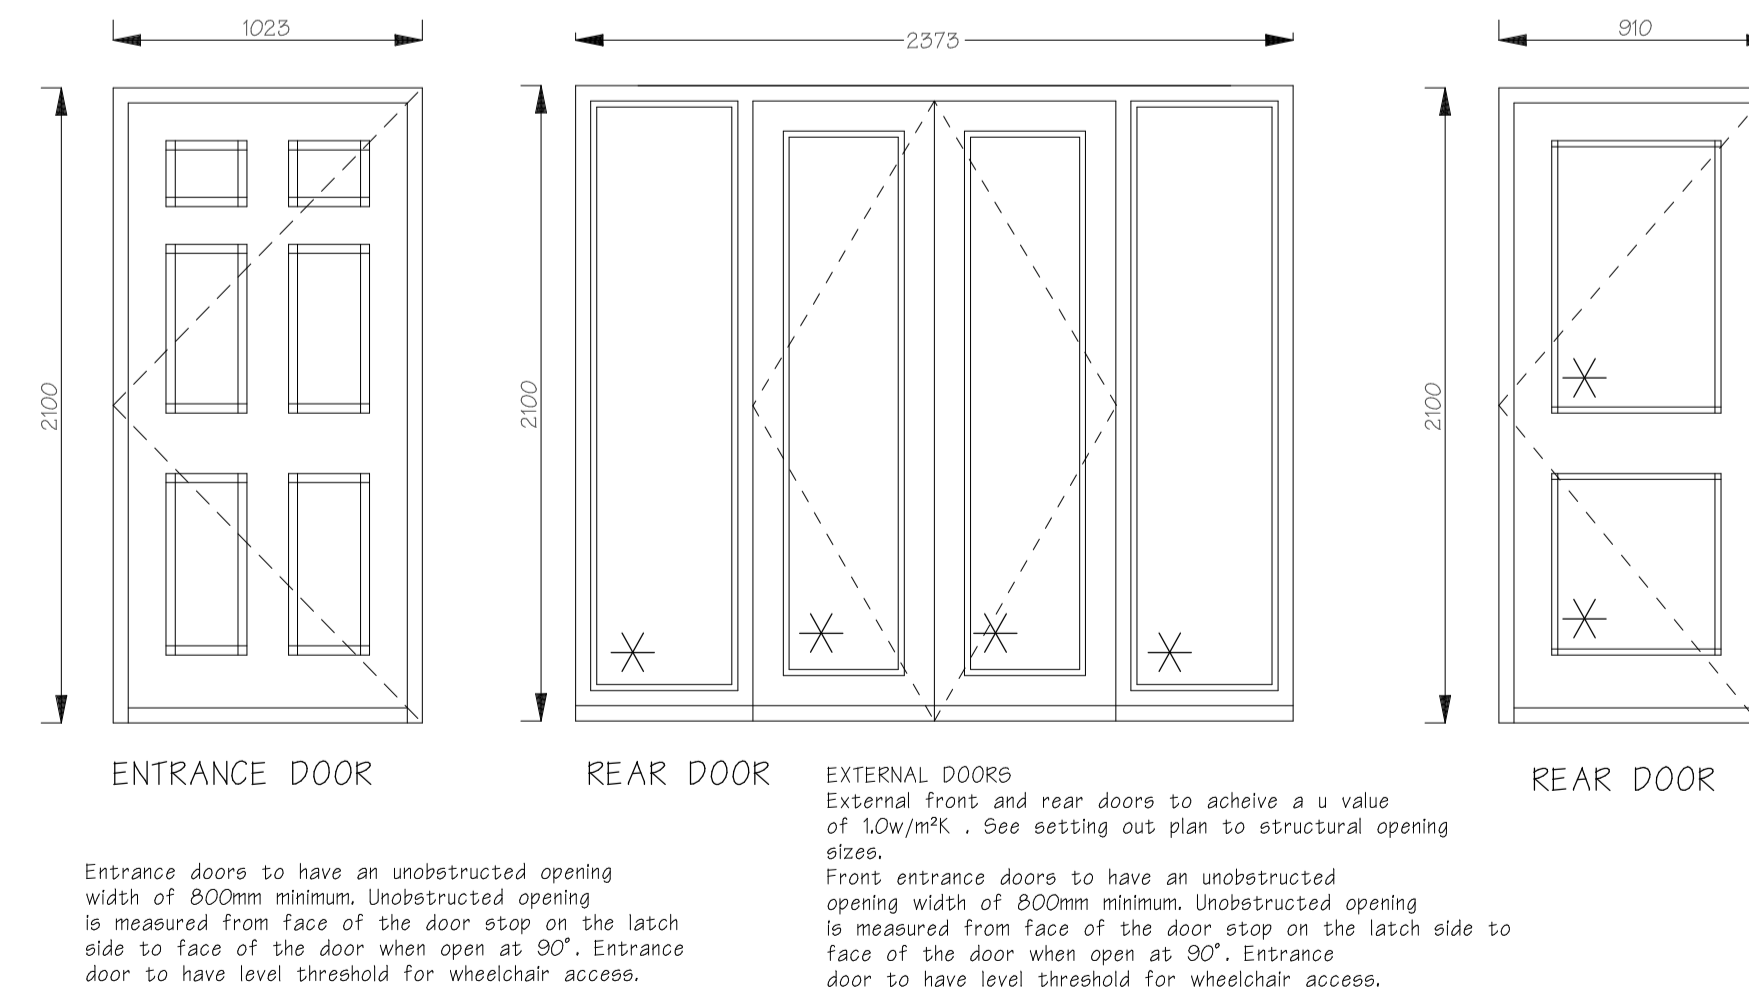


ENTRANCE DOOR
Entrance doors to have an unobstructed opening width of 800mm minimum. Unobstructed opening is measured from face of the door stop on the latch side to face of the door when open at 90°. Entrance door to have level threshold for wheelchair access.

EXTERNAL DOORS
External front and rear doors to achieve a u value of 1.0W/m²K. See setting out plan to structural opening sizes.
Front entrance doors to have an unobstructed opening width of 800mm minimum. Unobstructed opening is measured from face of the door stop on the latch side to face of the door when open at 90°. Entrance door to have level threshold for wheelchair access.

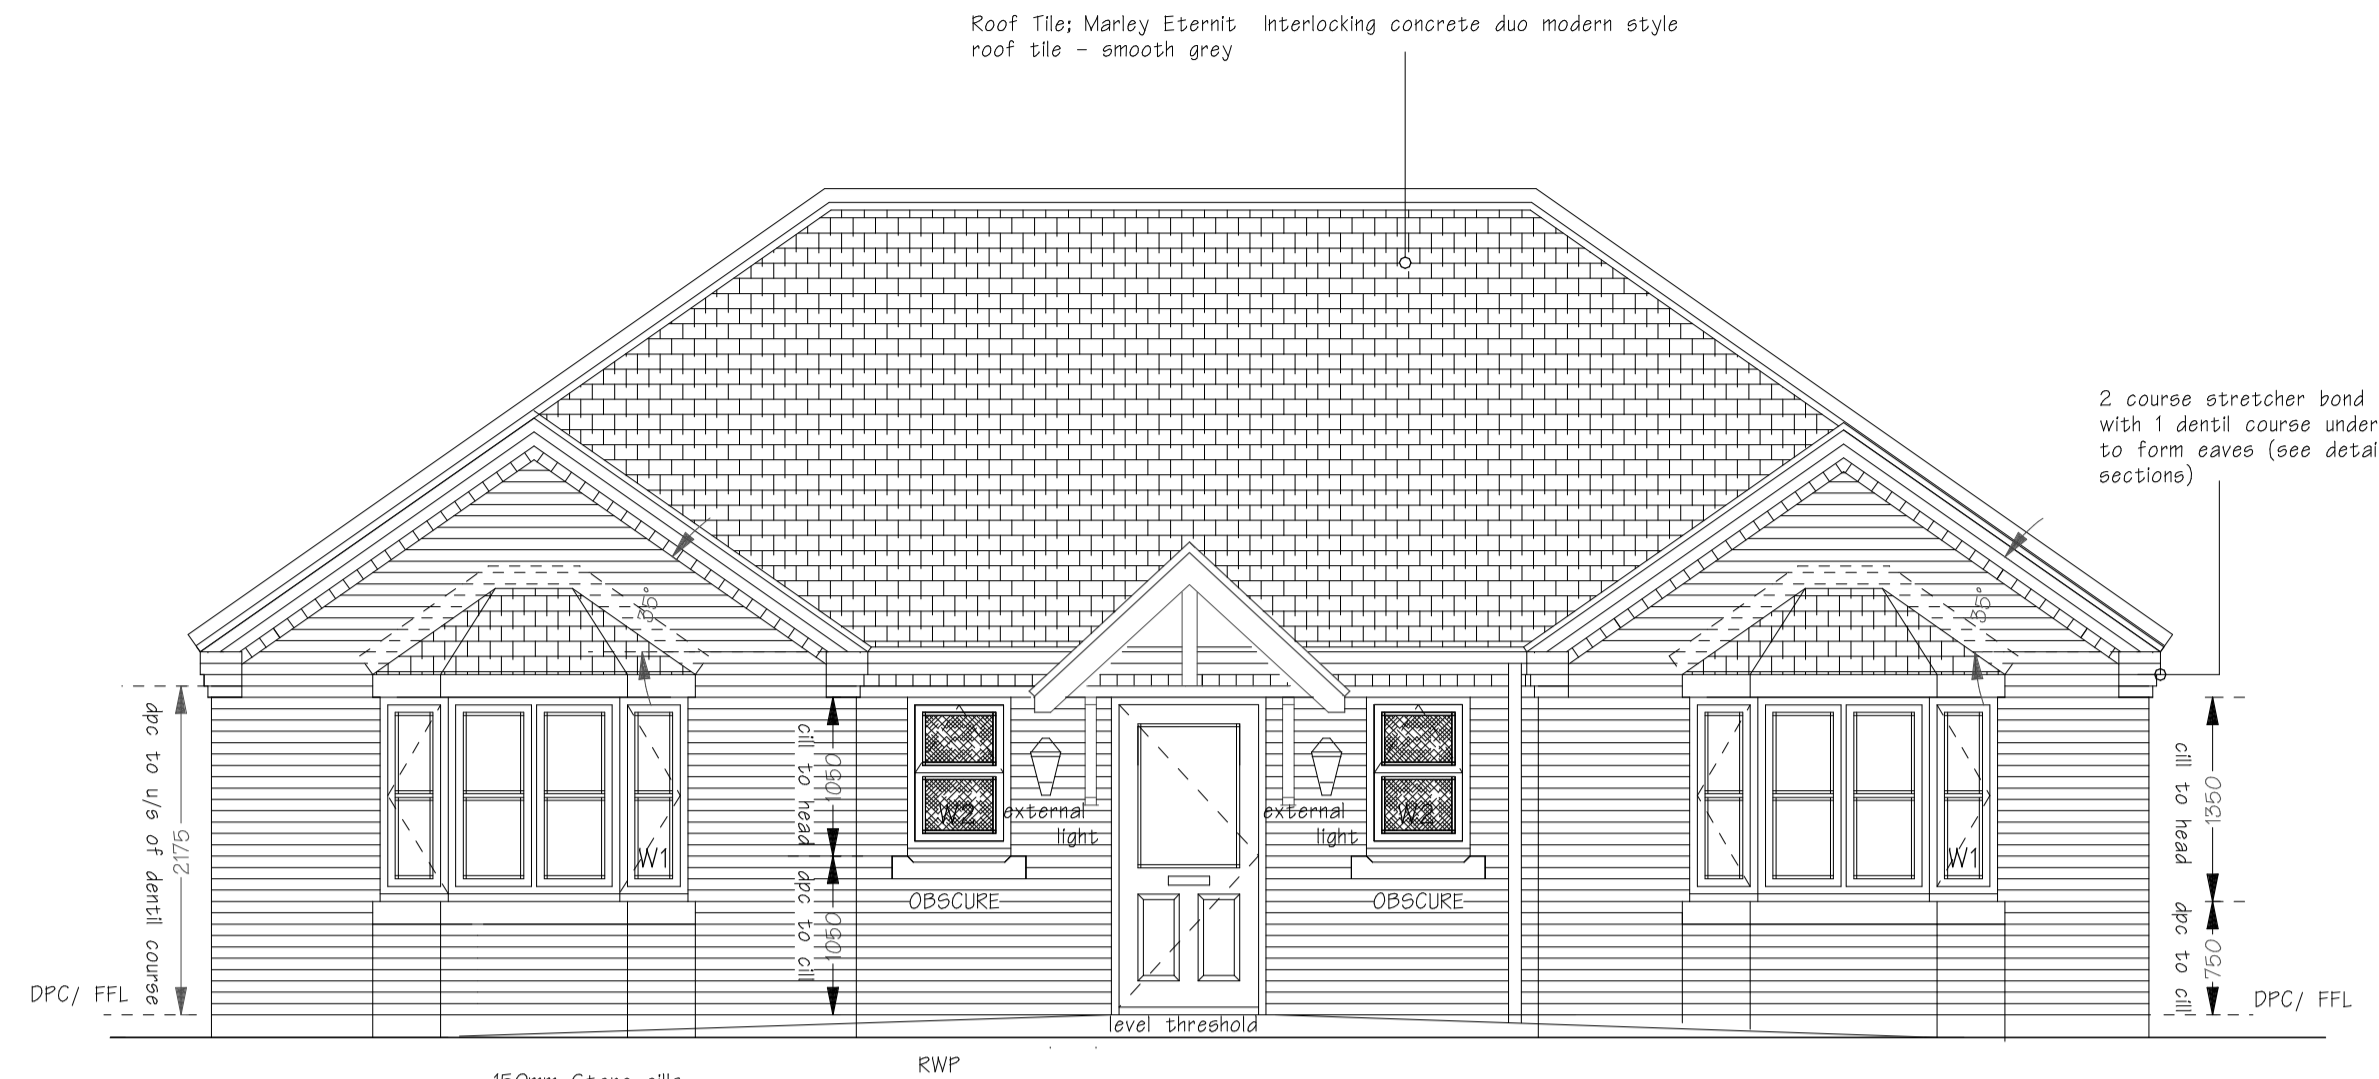

FRONT ELEVATION


Entrance doors to have an unobstructed opening width of 800mm minimum. Unobstructed opening is measured from face of the door stop on the latch side to face of the door when open at 90°. Entrance door to have level threshold for wheelchair access.

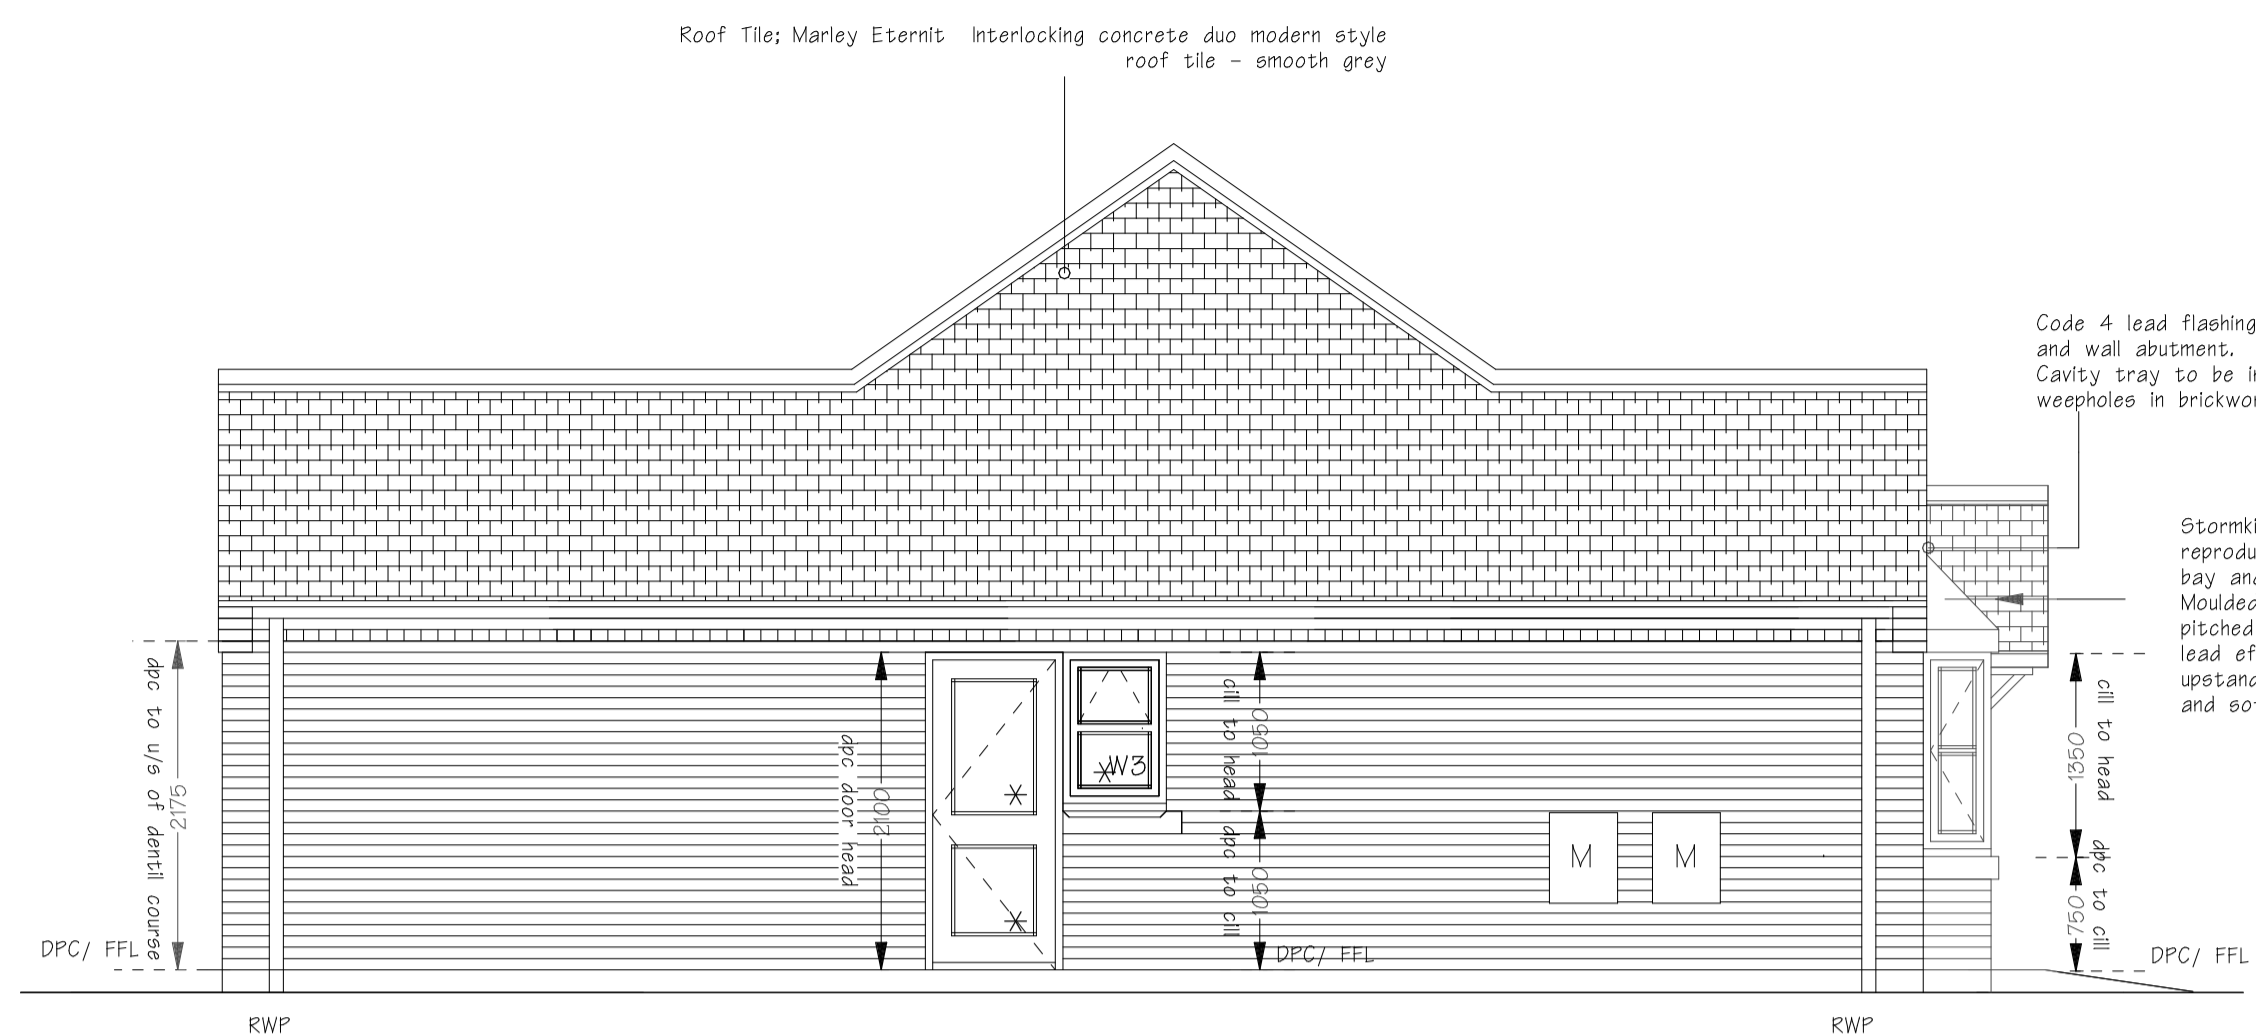

SIDE ELEVATION

METER BOX POSITIONS FOR INDIVIDUAL PLOTS
REF Utility Meter Box Positions - Site plan

Allow for mesh guards to be fitted to gutters in close proximity to trees to prevent blocking

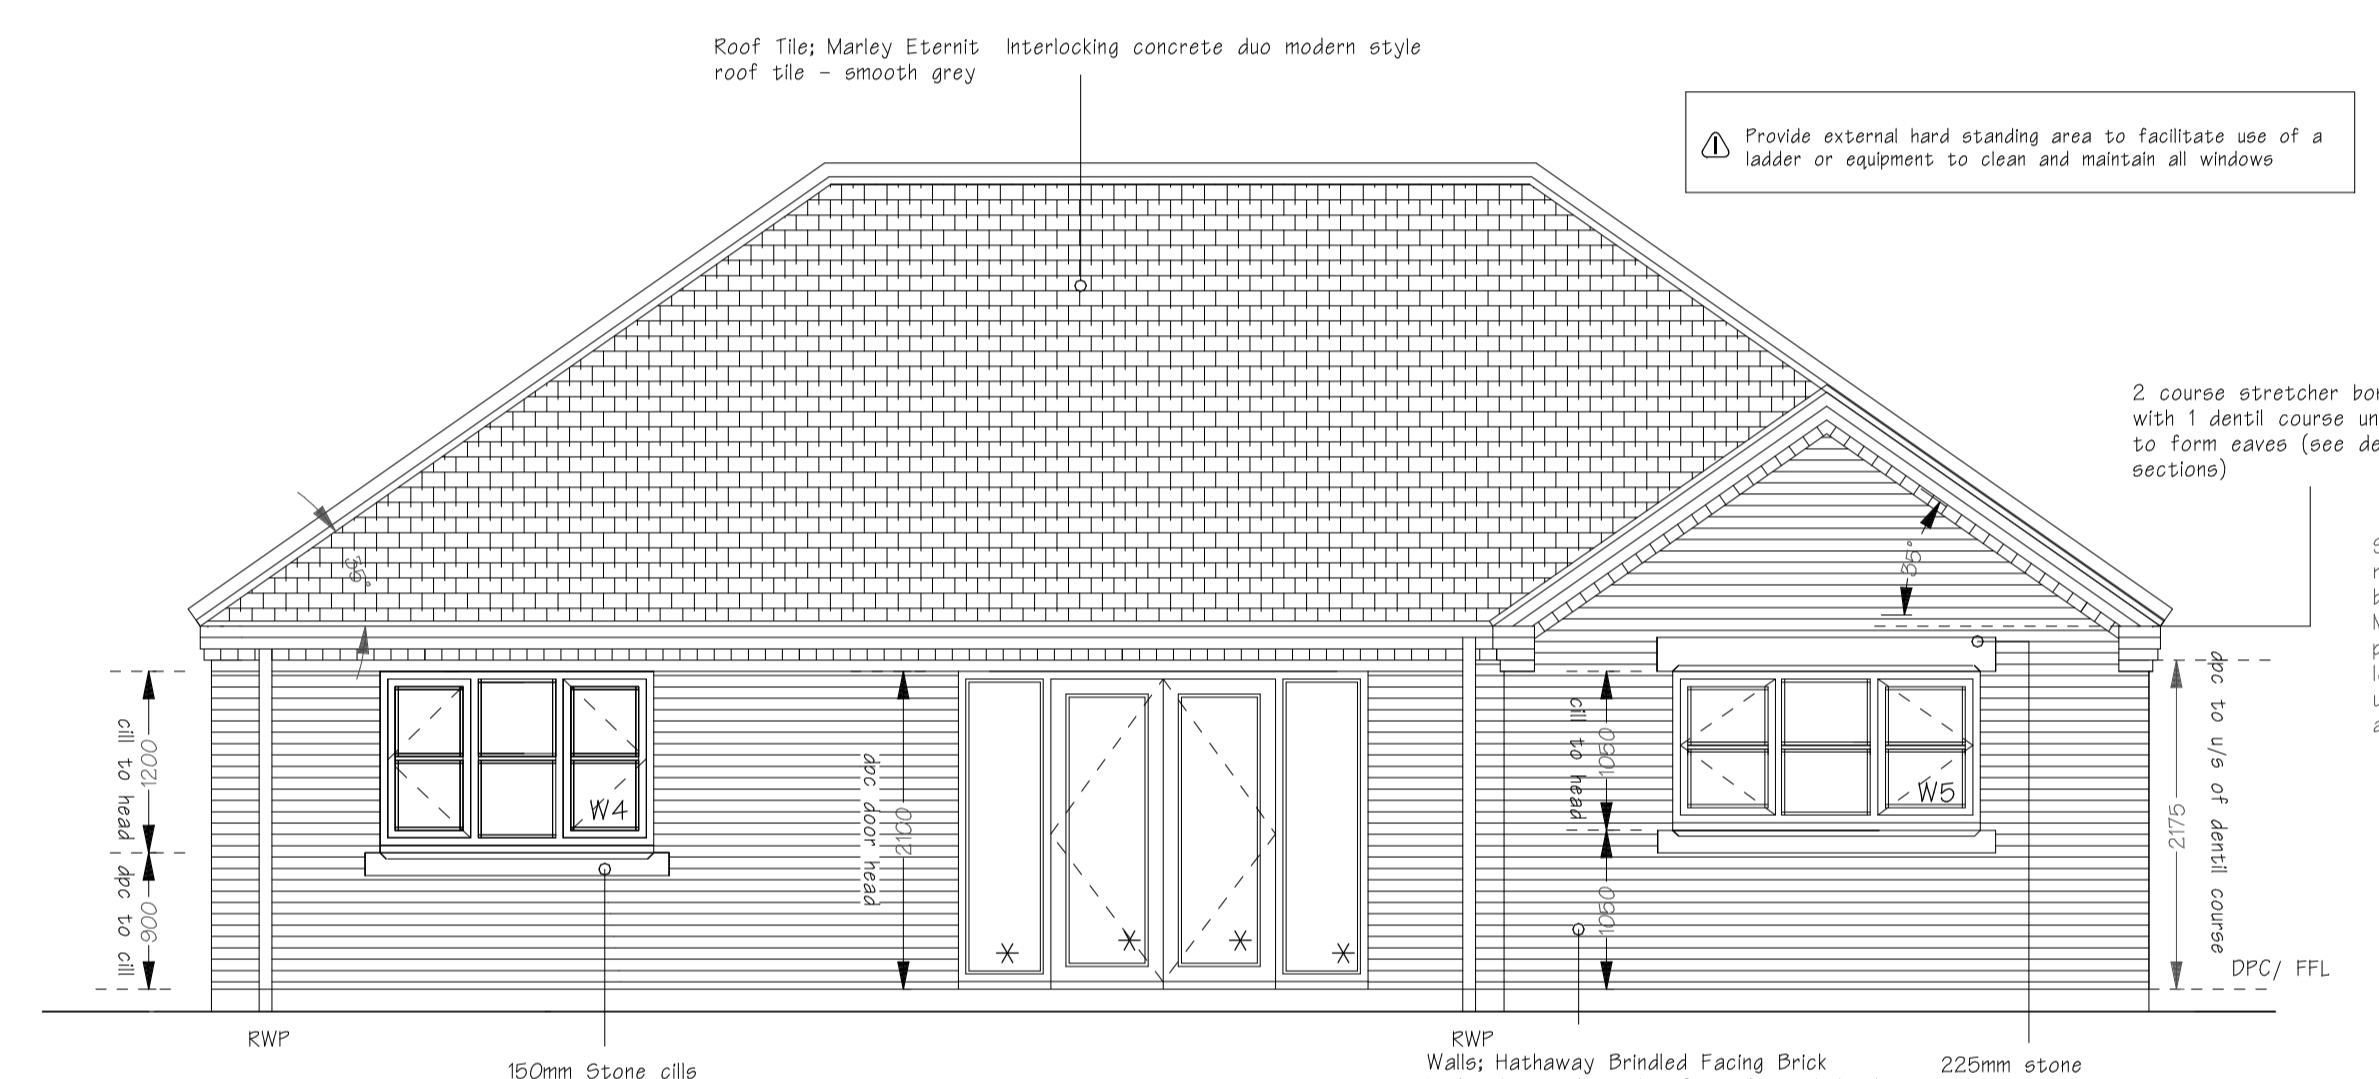

REAR ELEVATION

Storming GRP pitched reproduction lead top bay and entrance canopy. Moulded with a tile effect pitched roof, integral GRP lead effect fixing/flashing upstand, decorative fascia and soffit.

Walls: Hathaway Brindled Facing Brick Red multi traditional soft mud stock brick

SIDE ELEVATION

EXTERNAL MATERIALS
Walls: Hathaway Brindled Facing Brick Red multi traditional soft mud stock brick
Roof Tile: Marley Eternit Interlocking concrete duo modern style roof tile - smooth grey
Window: Agate UPVC double glazed units

preliminary

This symbol indicates significant hazards which require further action. In addition to hazards and risks generally associated with works detailed on the drawing.

TYPE C - PLOT 7

REVISIONS	
A	05/01/2019 DPC level to dentil course height as per clients instruction
B	09/01/2019 External rear lounge doors altered as per clients instruction

JMASON ASSOCIATES
CHARTERED ARCHITECTS
ST THOMAS HOUSE
83 WICKERHAMPTON ROAD
CANNOCK STAFFS, WS11 1AR
T: 01543 467788 F: 01543 467755
e: enquiry@jmasonassociates.co.uk
w: www.jmasonassociates.com

CLIENT
William Tyler Developments

PROJECT
Residential Development
Land off Demontfort Way
Uttoxeter

DRAWING
WORKING DRAWING
ELEVATION SHEET

SCALE 1:50@A1	DATE 20-12-18	DRAWING NO. 2264-306B
------------------	------------------	--------------------------

The copyright of this drawing is vested in the Architect. It must not be copied or reproduced without consent. Figures dimensions to be used in preference to words and all dimensions must be checked on site by the Contractor.