
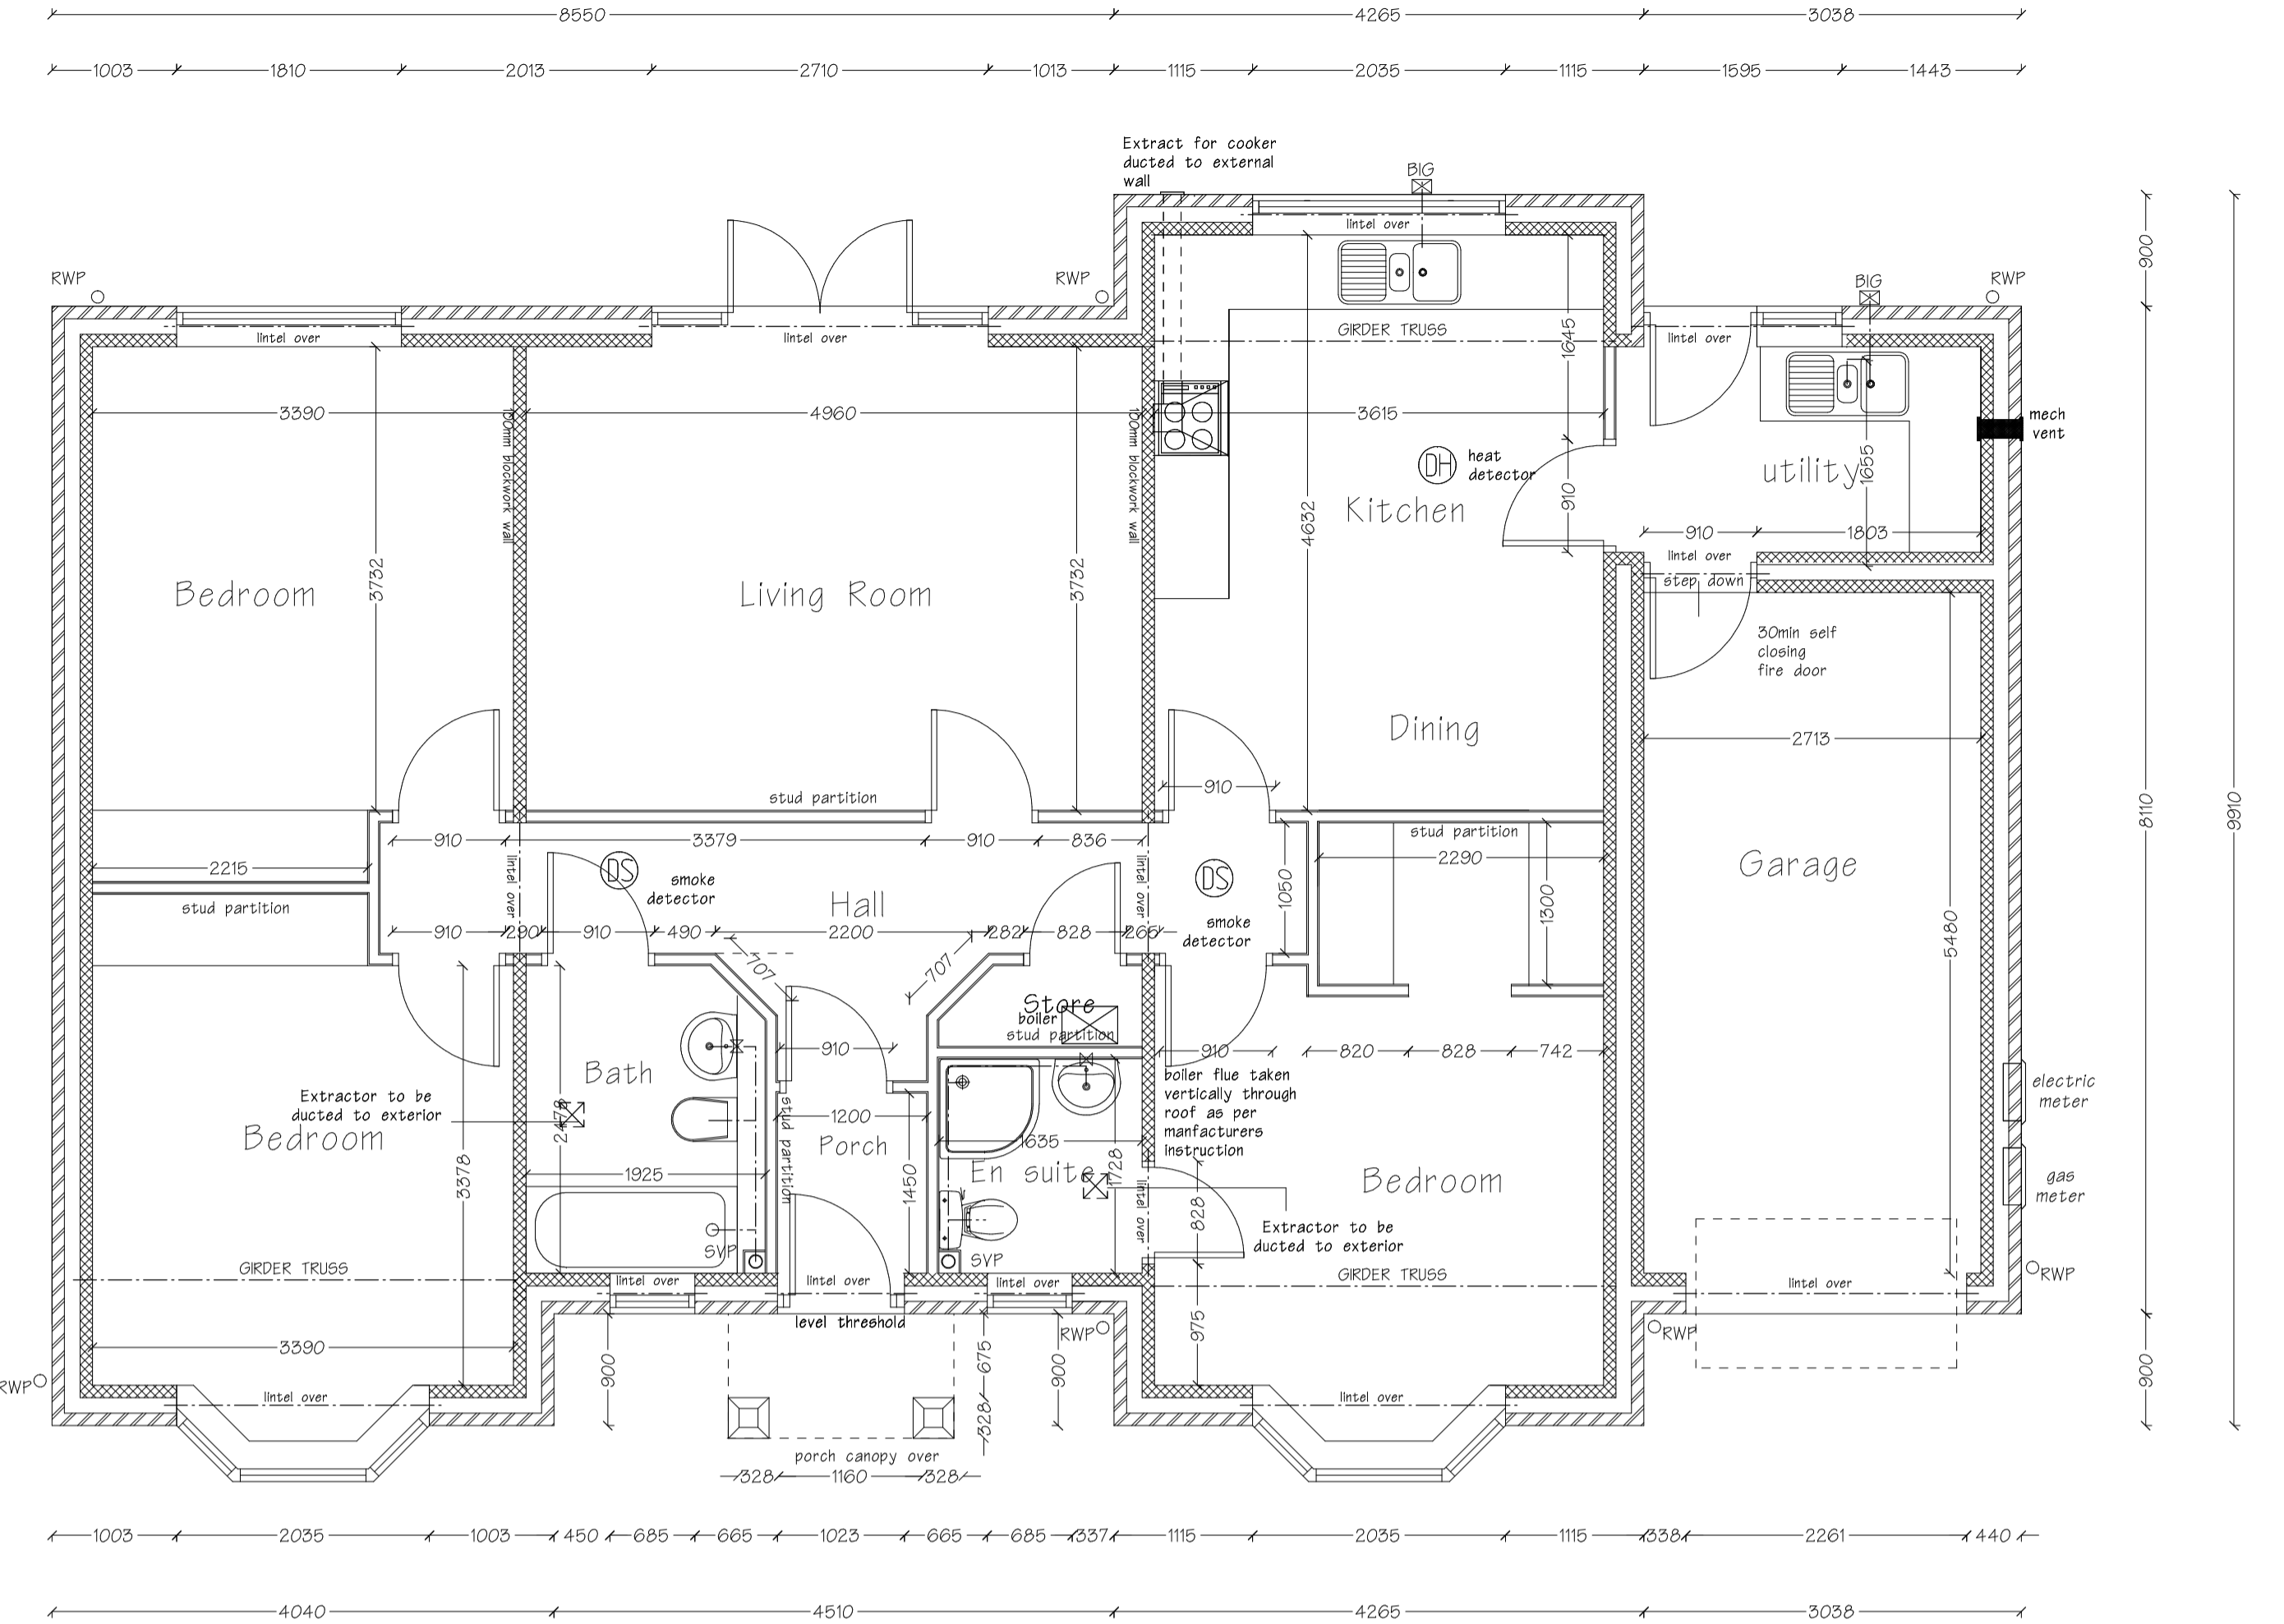


preliminary

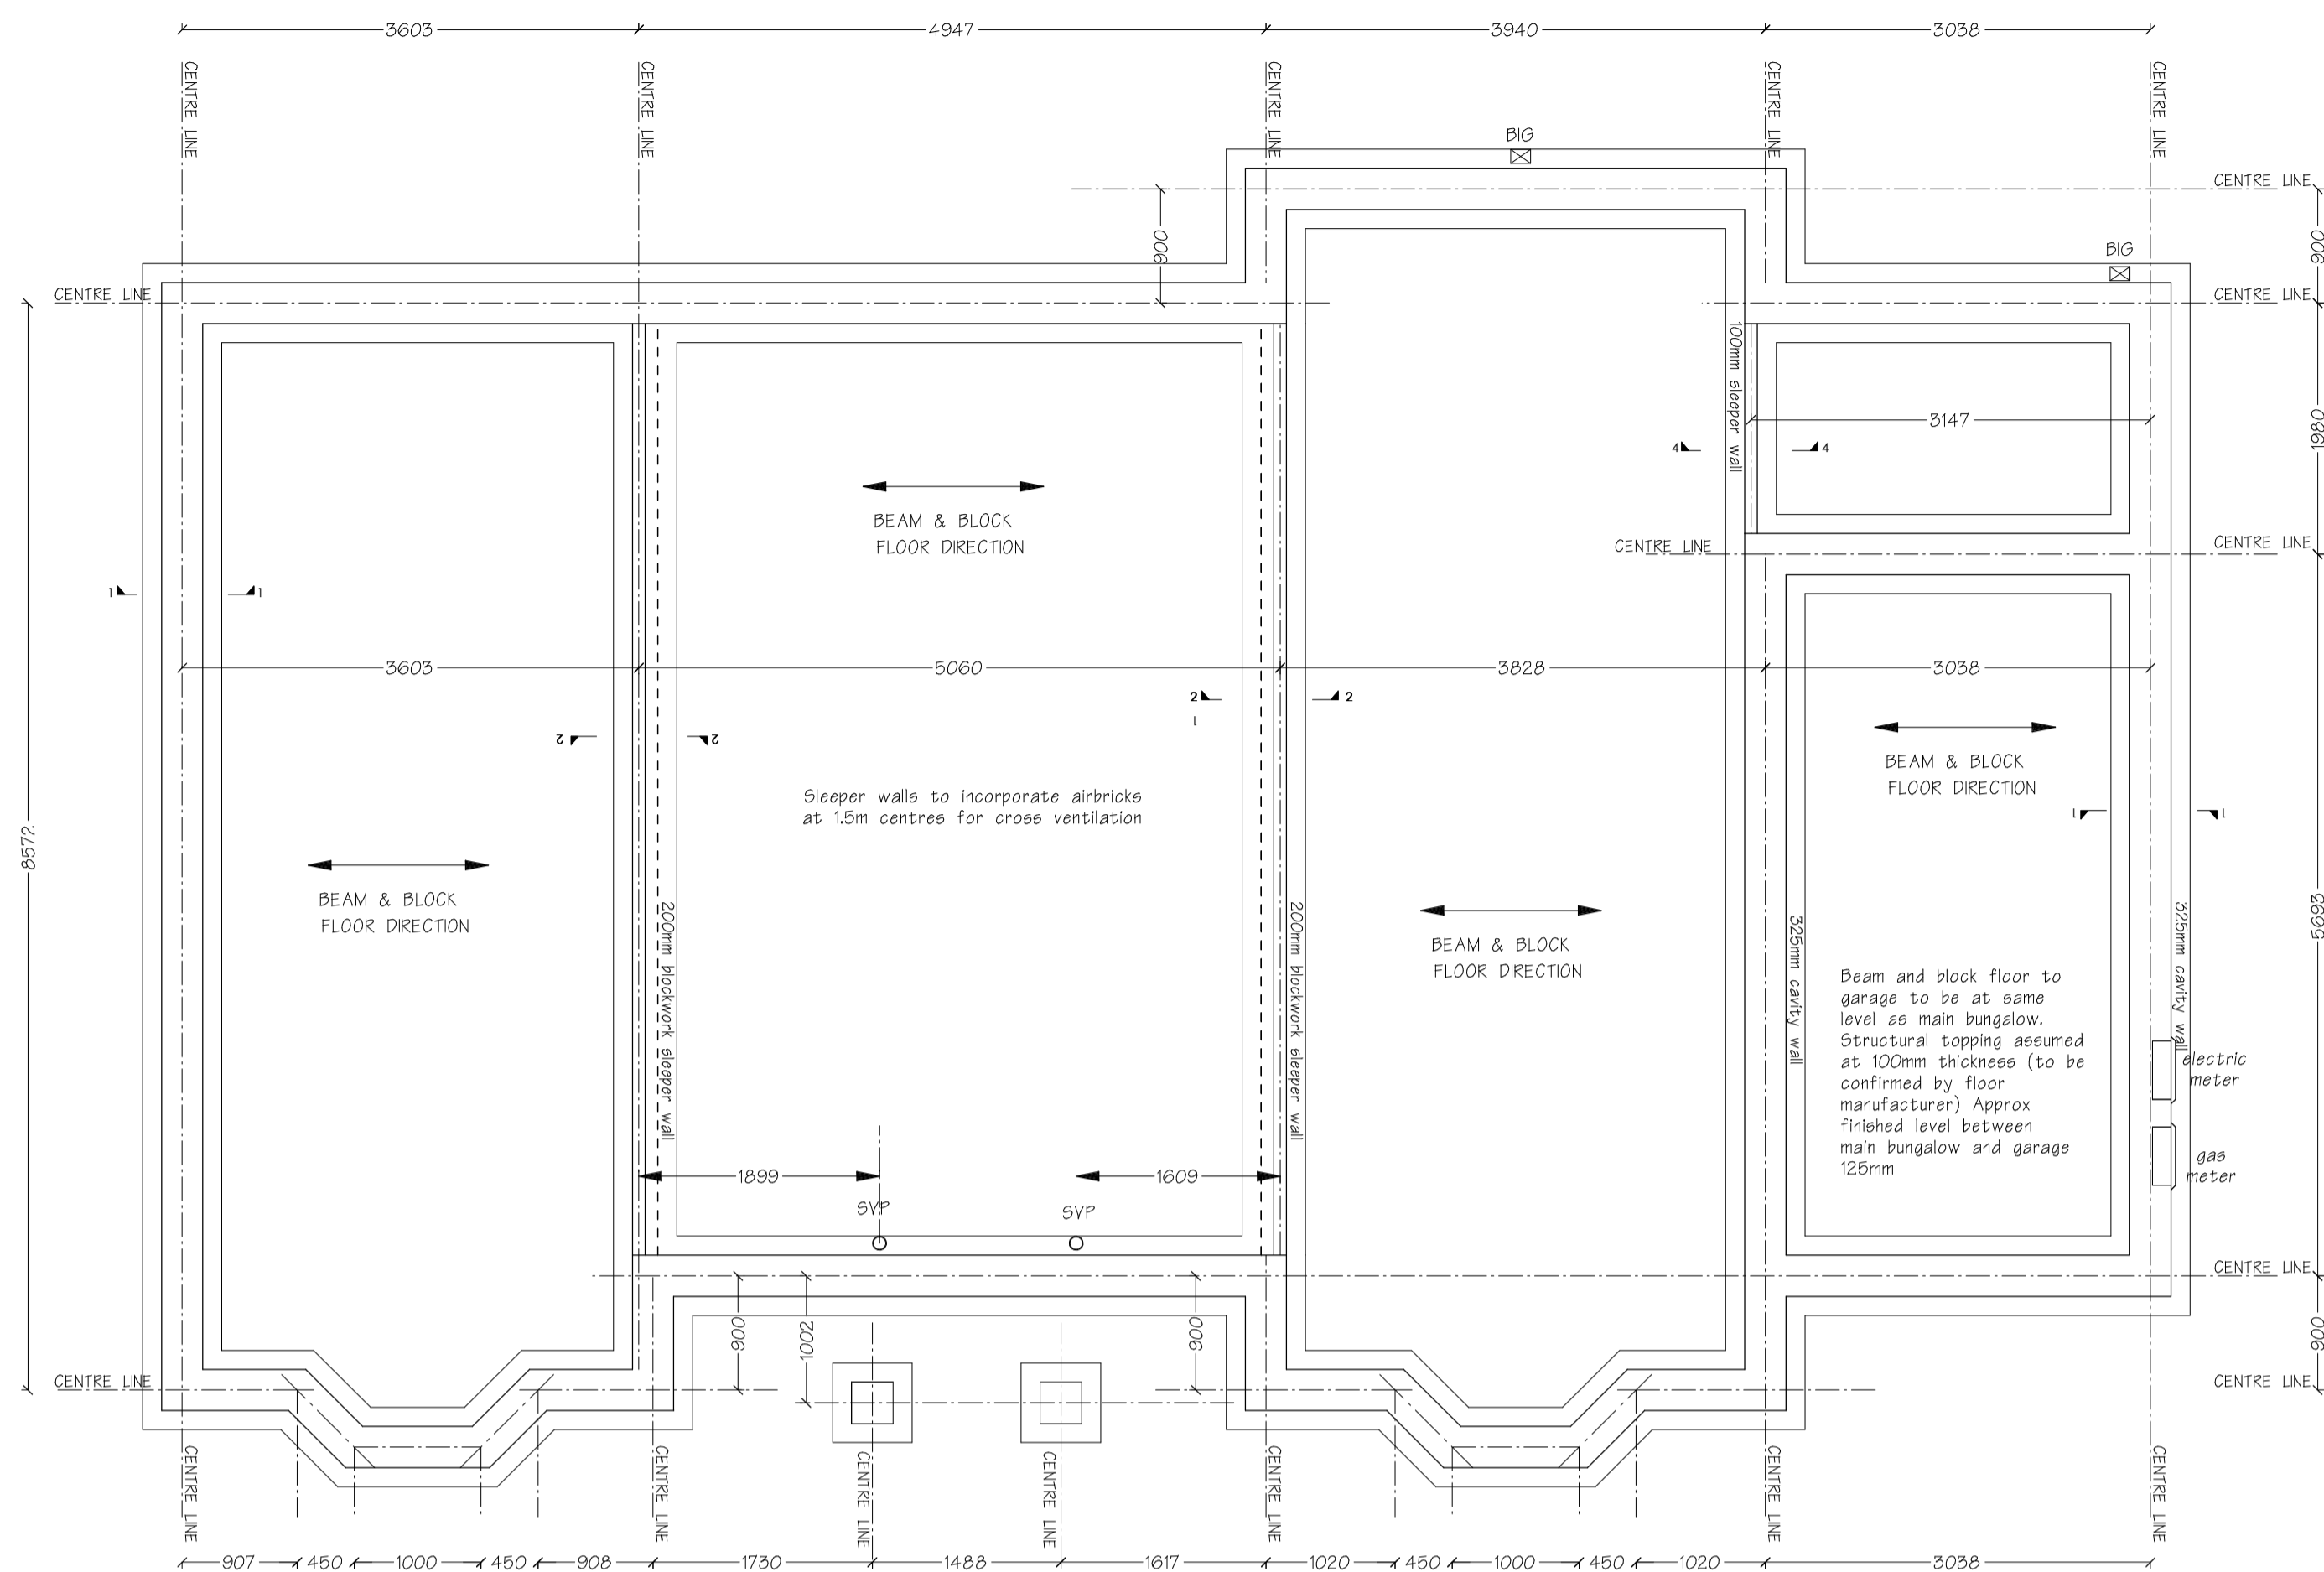




### FOUNDATION PLAN

This foundation plan is for wall centreline setting out purposes only.

**NOTE :**  
ACCREDITED CONSTRUCTION DETAILING TO BE FOLLOWED ON SITE. DETAILS ARE AVAILABLE AT WEBSITE: <http://www.planningportal.gov.uk/buildingregulations/approveddocuments/part1/bcassociateddocuments>

### FLOOR PLAN

**ALL LINTELS TO BE SPECIFIED BY SPECIALIST LINTEL SUPPLIER (eg CATNIC OR SIMILAR)**

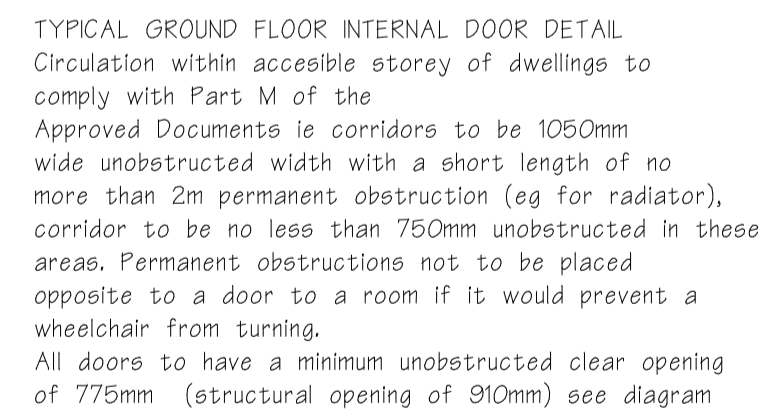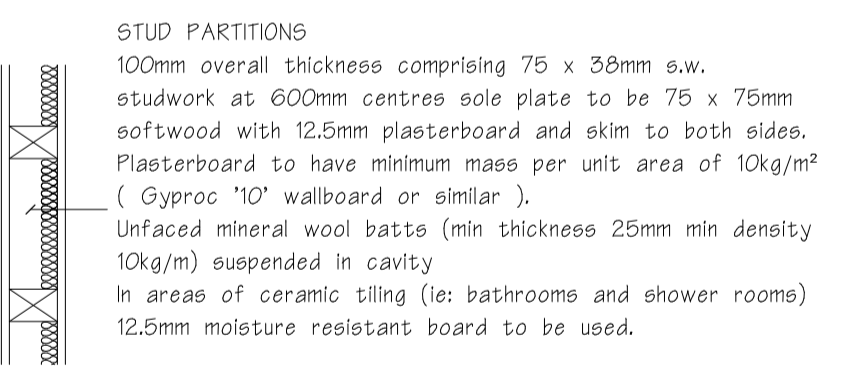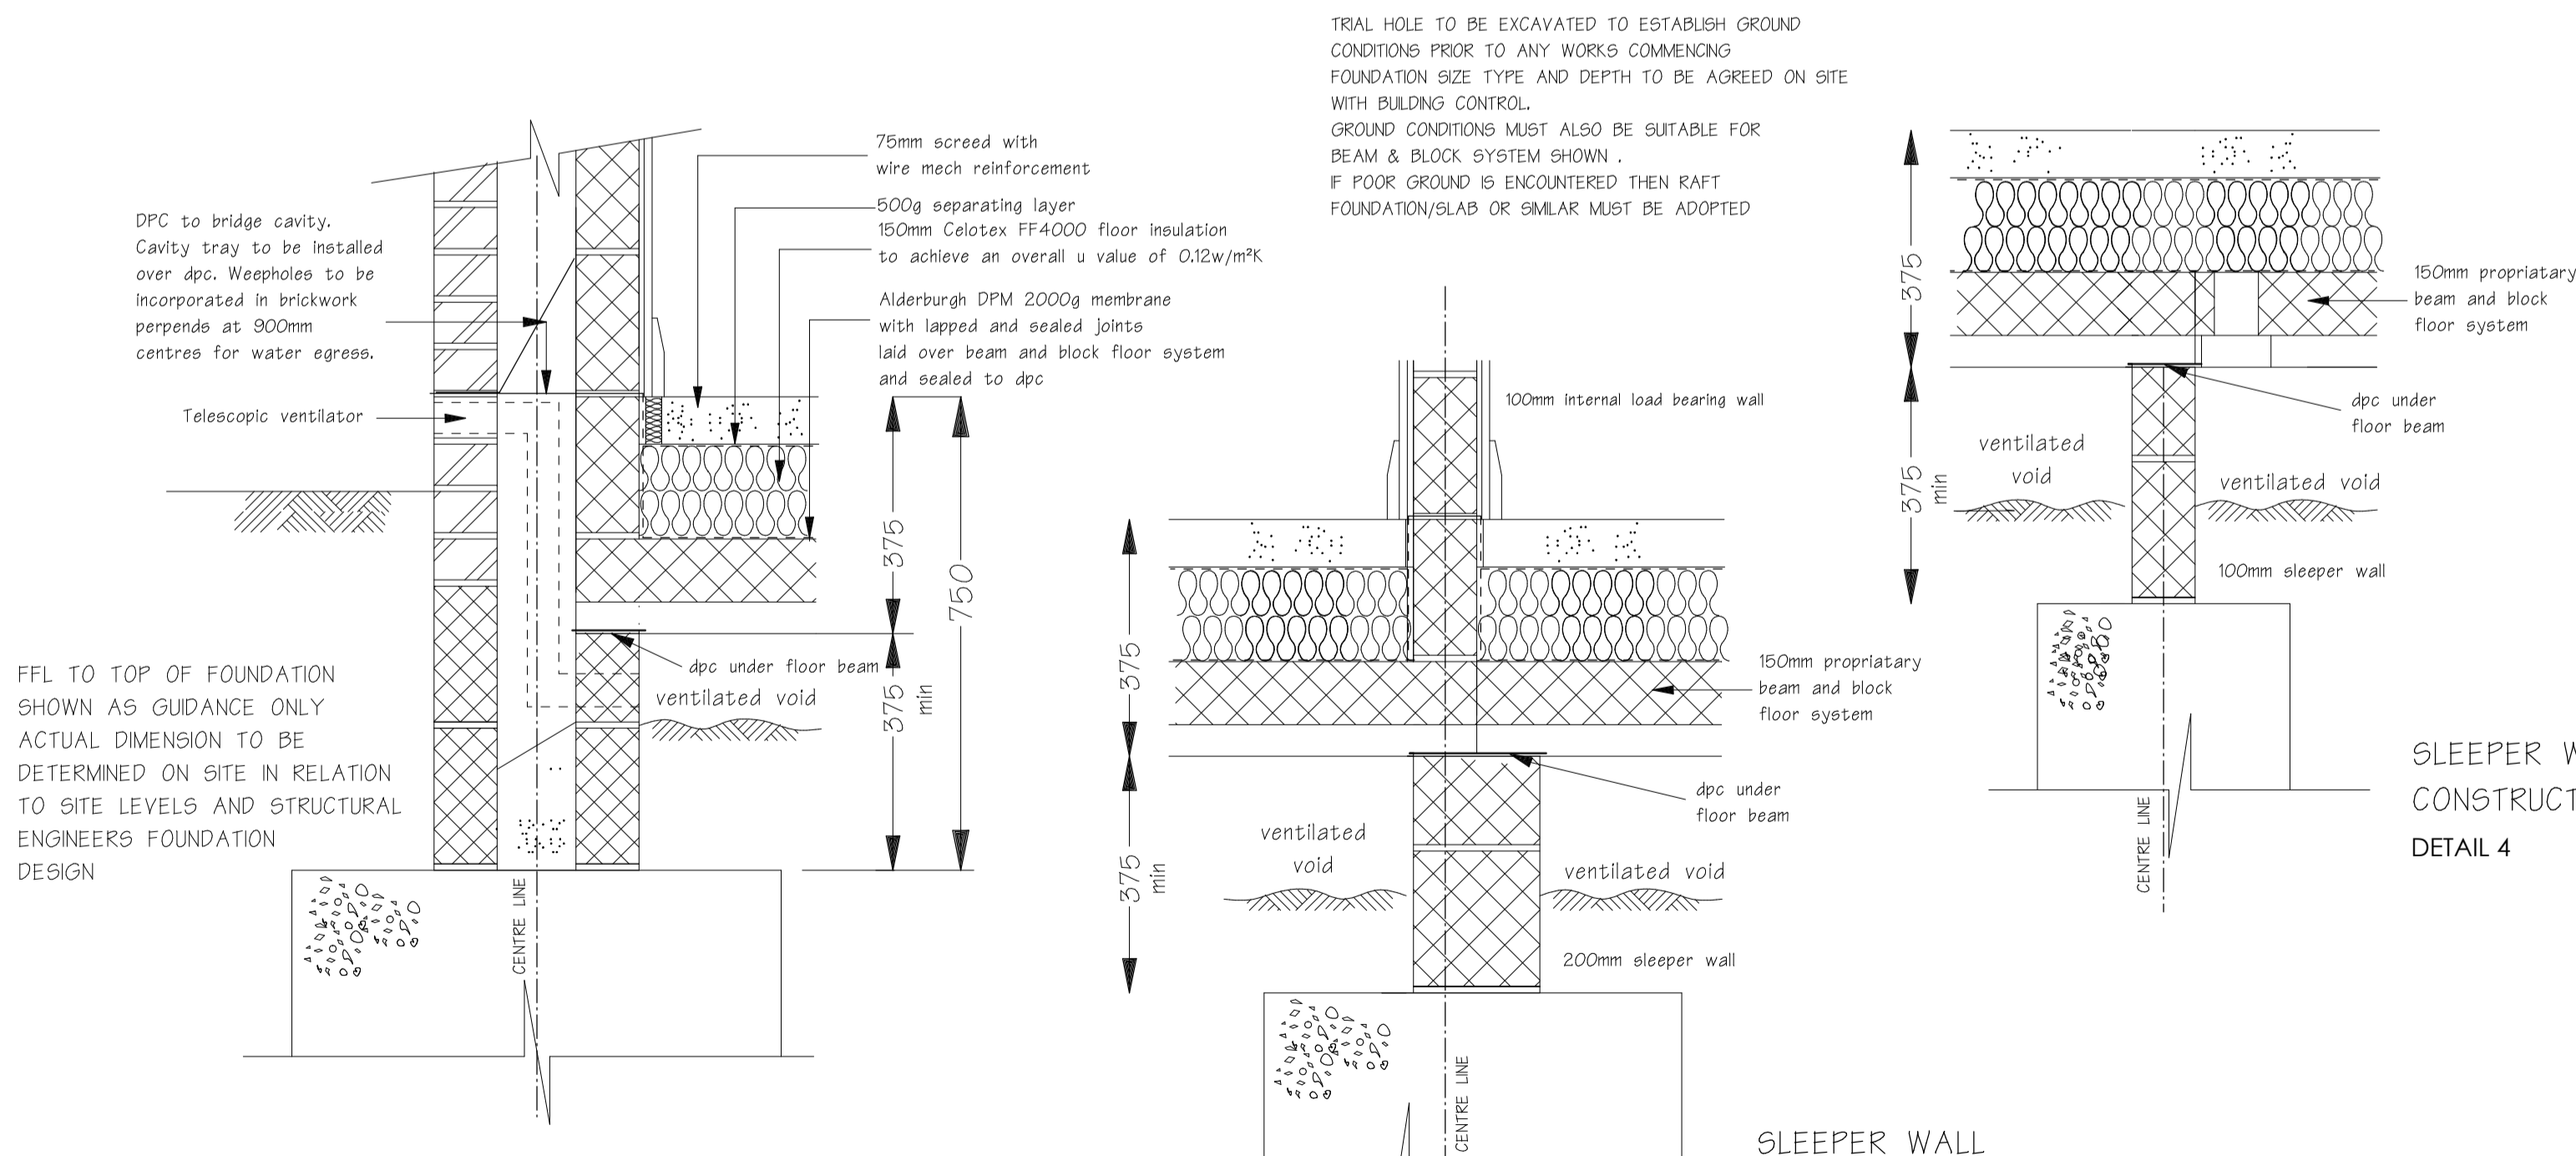

This symbol indicates significant hazards which require further action in addition to hazards and risks generally associated with works detailed on the drawing.

### TYPE A - Plots 1 & 4

<p><b>JMASON ASSOCIATES</b> CHARTERED ARCHITECTS ST THOMAS HOUSE 83 WOLVERHAMPTON ROAD CANNOCK, STAFFS. WS11 1AR T: 01543 467788 F: 01543 467755 e: enquiry@jmasonassociates.co.uk w: www.jmasonassociates.com</p>	CLIENT William Tyler Developments
	PROJECT Residential Development New Road Hixon
REVISIONS	DRAWING FOUNDATION & SETTING OUT PLAN
SCALE 1:50@A1	DATE 10/01/17
	DRAWING NO. 1925.101

EXTERNAL WALL DPC / FLOOR CONSTRUCTION DETAIL DETAIL 1

SLEEPER WALL CONSTRUCTION DETAIL DETAIL 2

SLEEPER WALL CONSTRUCTION DETAIL DETAIL 4

The copyright of this drawing is vested in the architect. It must not be copied or reproduced without consent. Figure dimensions to be used in preference to scaled and all dimensions must be checked on site by the Contractor.